


PLAN

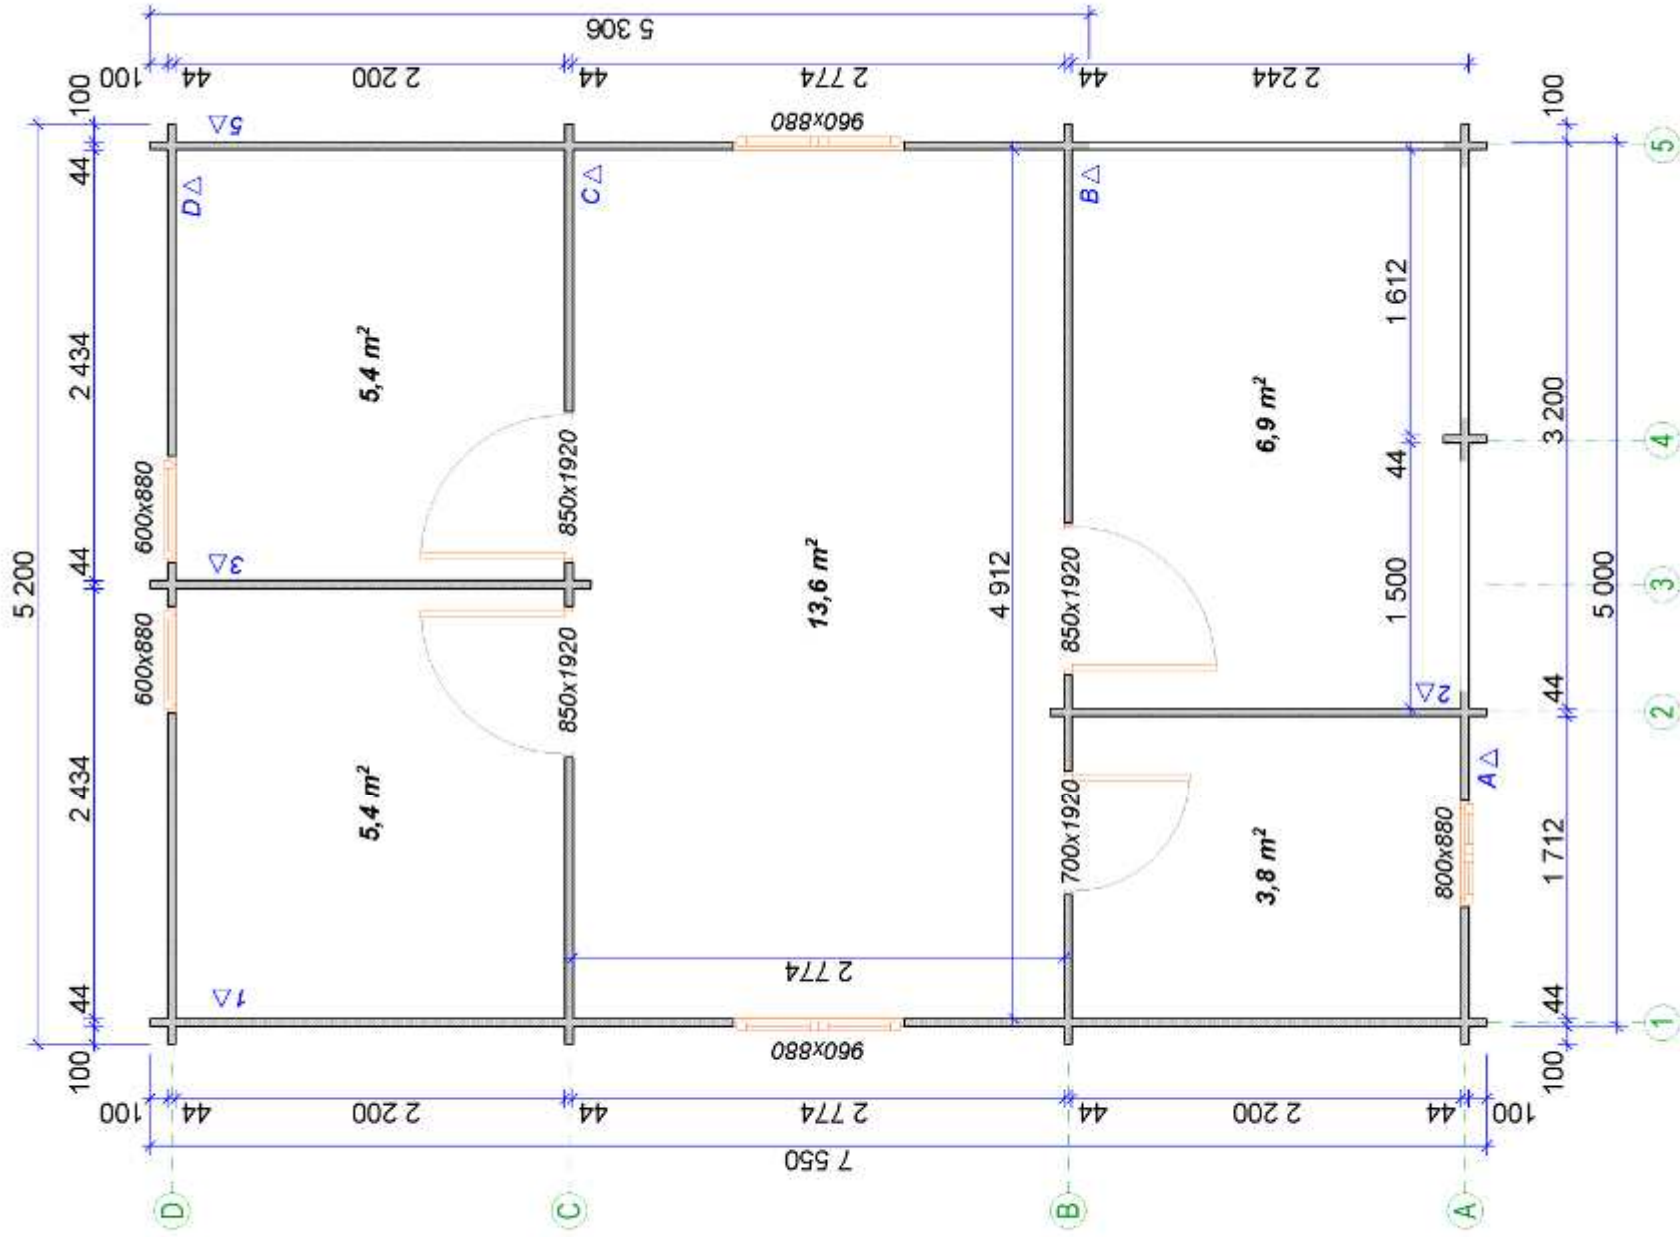

WINDOWS

- W-1 960x880 -2
- W-2 600x880 -3

DOORS

- D-1 850x1920 -3
- D-2 700x1920 -1

BARNHOLM 3 5,2 x 7,55 44\130 mm