


PLAN

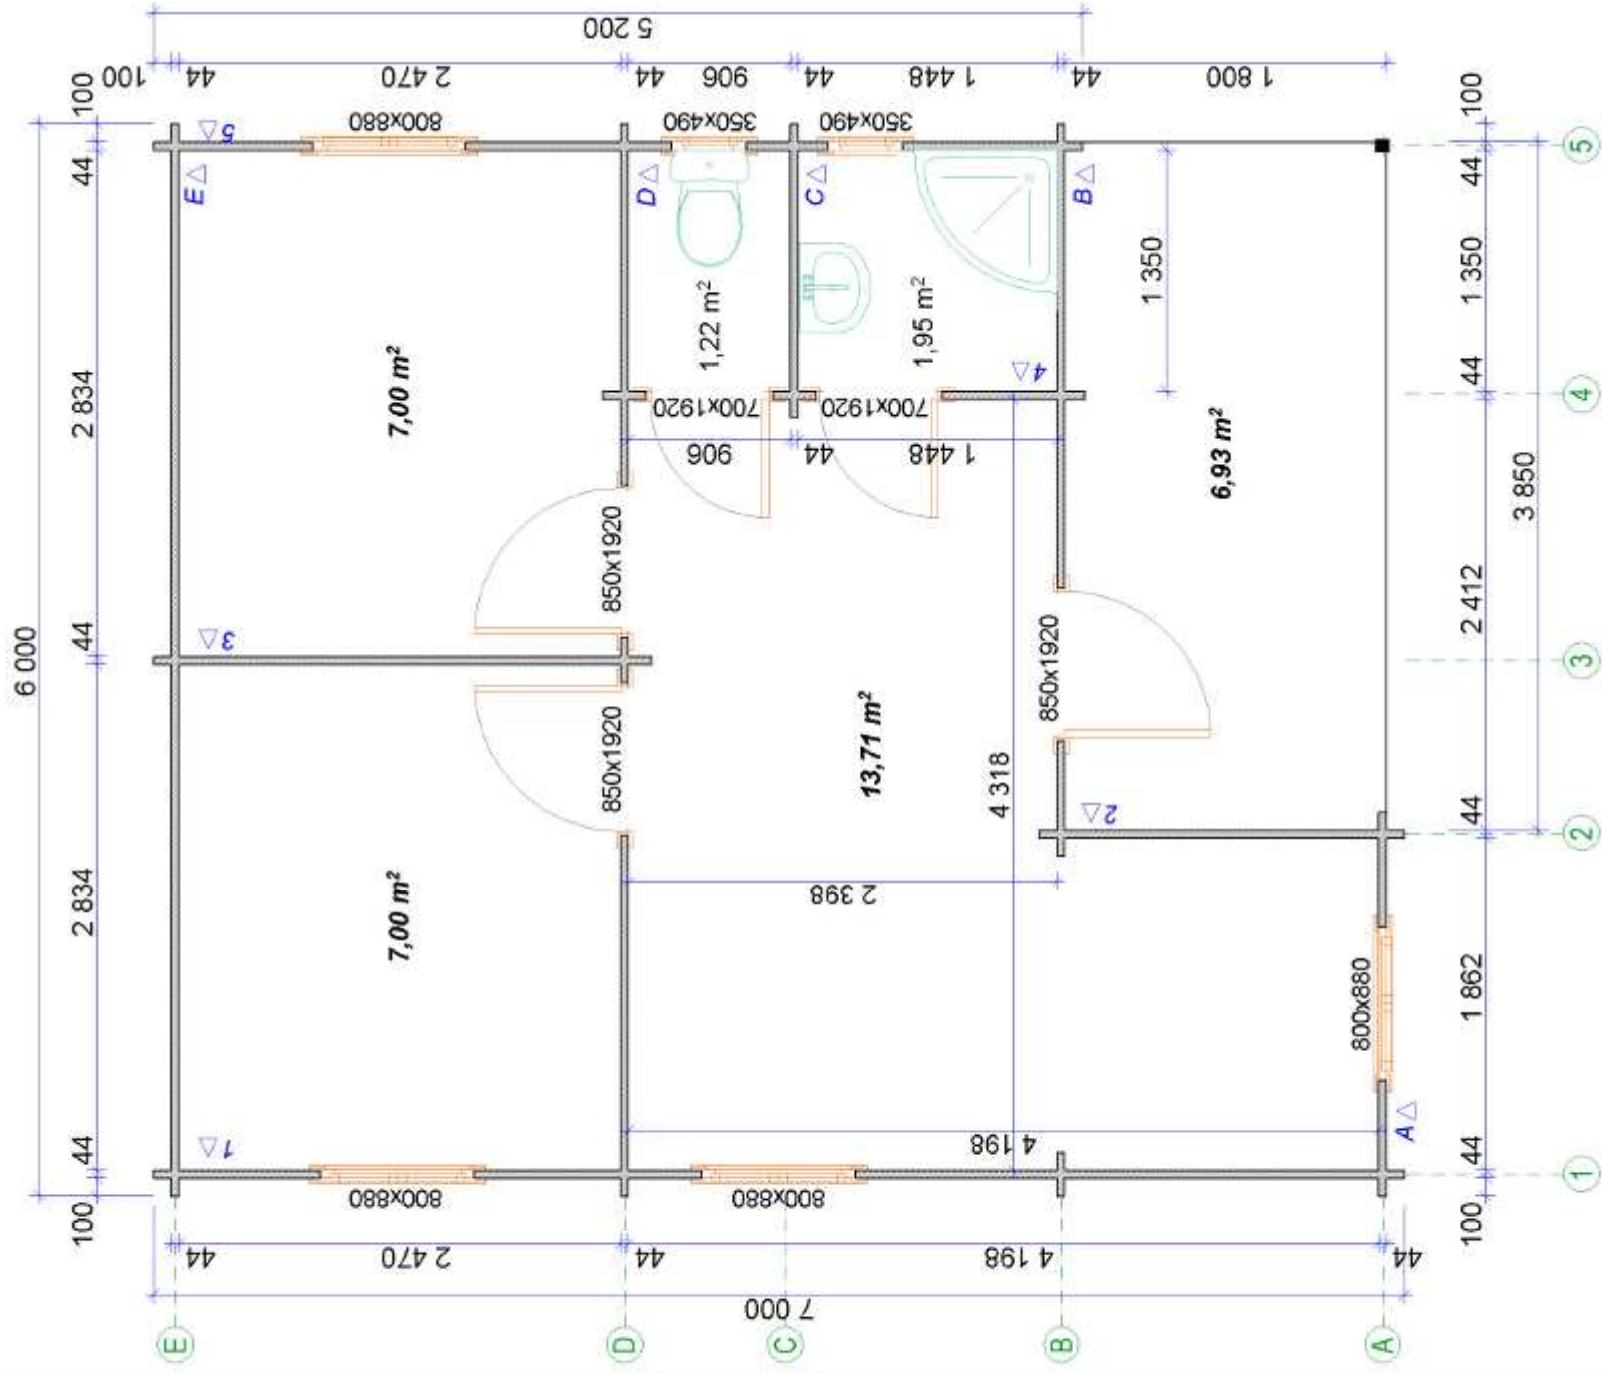

WINDOWS

- W-1 800x880 -4
- W-2 350x490 -2

DOORS

- D-1 850x1920 -3
- D-2 700x1920 -2

CAMP 2 DK 6,0 x 7,0 70\130 mm